



ENTRANCE CANOPY (SCHEME No 2) for
FAIRWAY VILLAS
SEA PALMS, ST SIMON ISL, GA

8/1/89

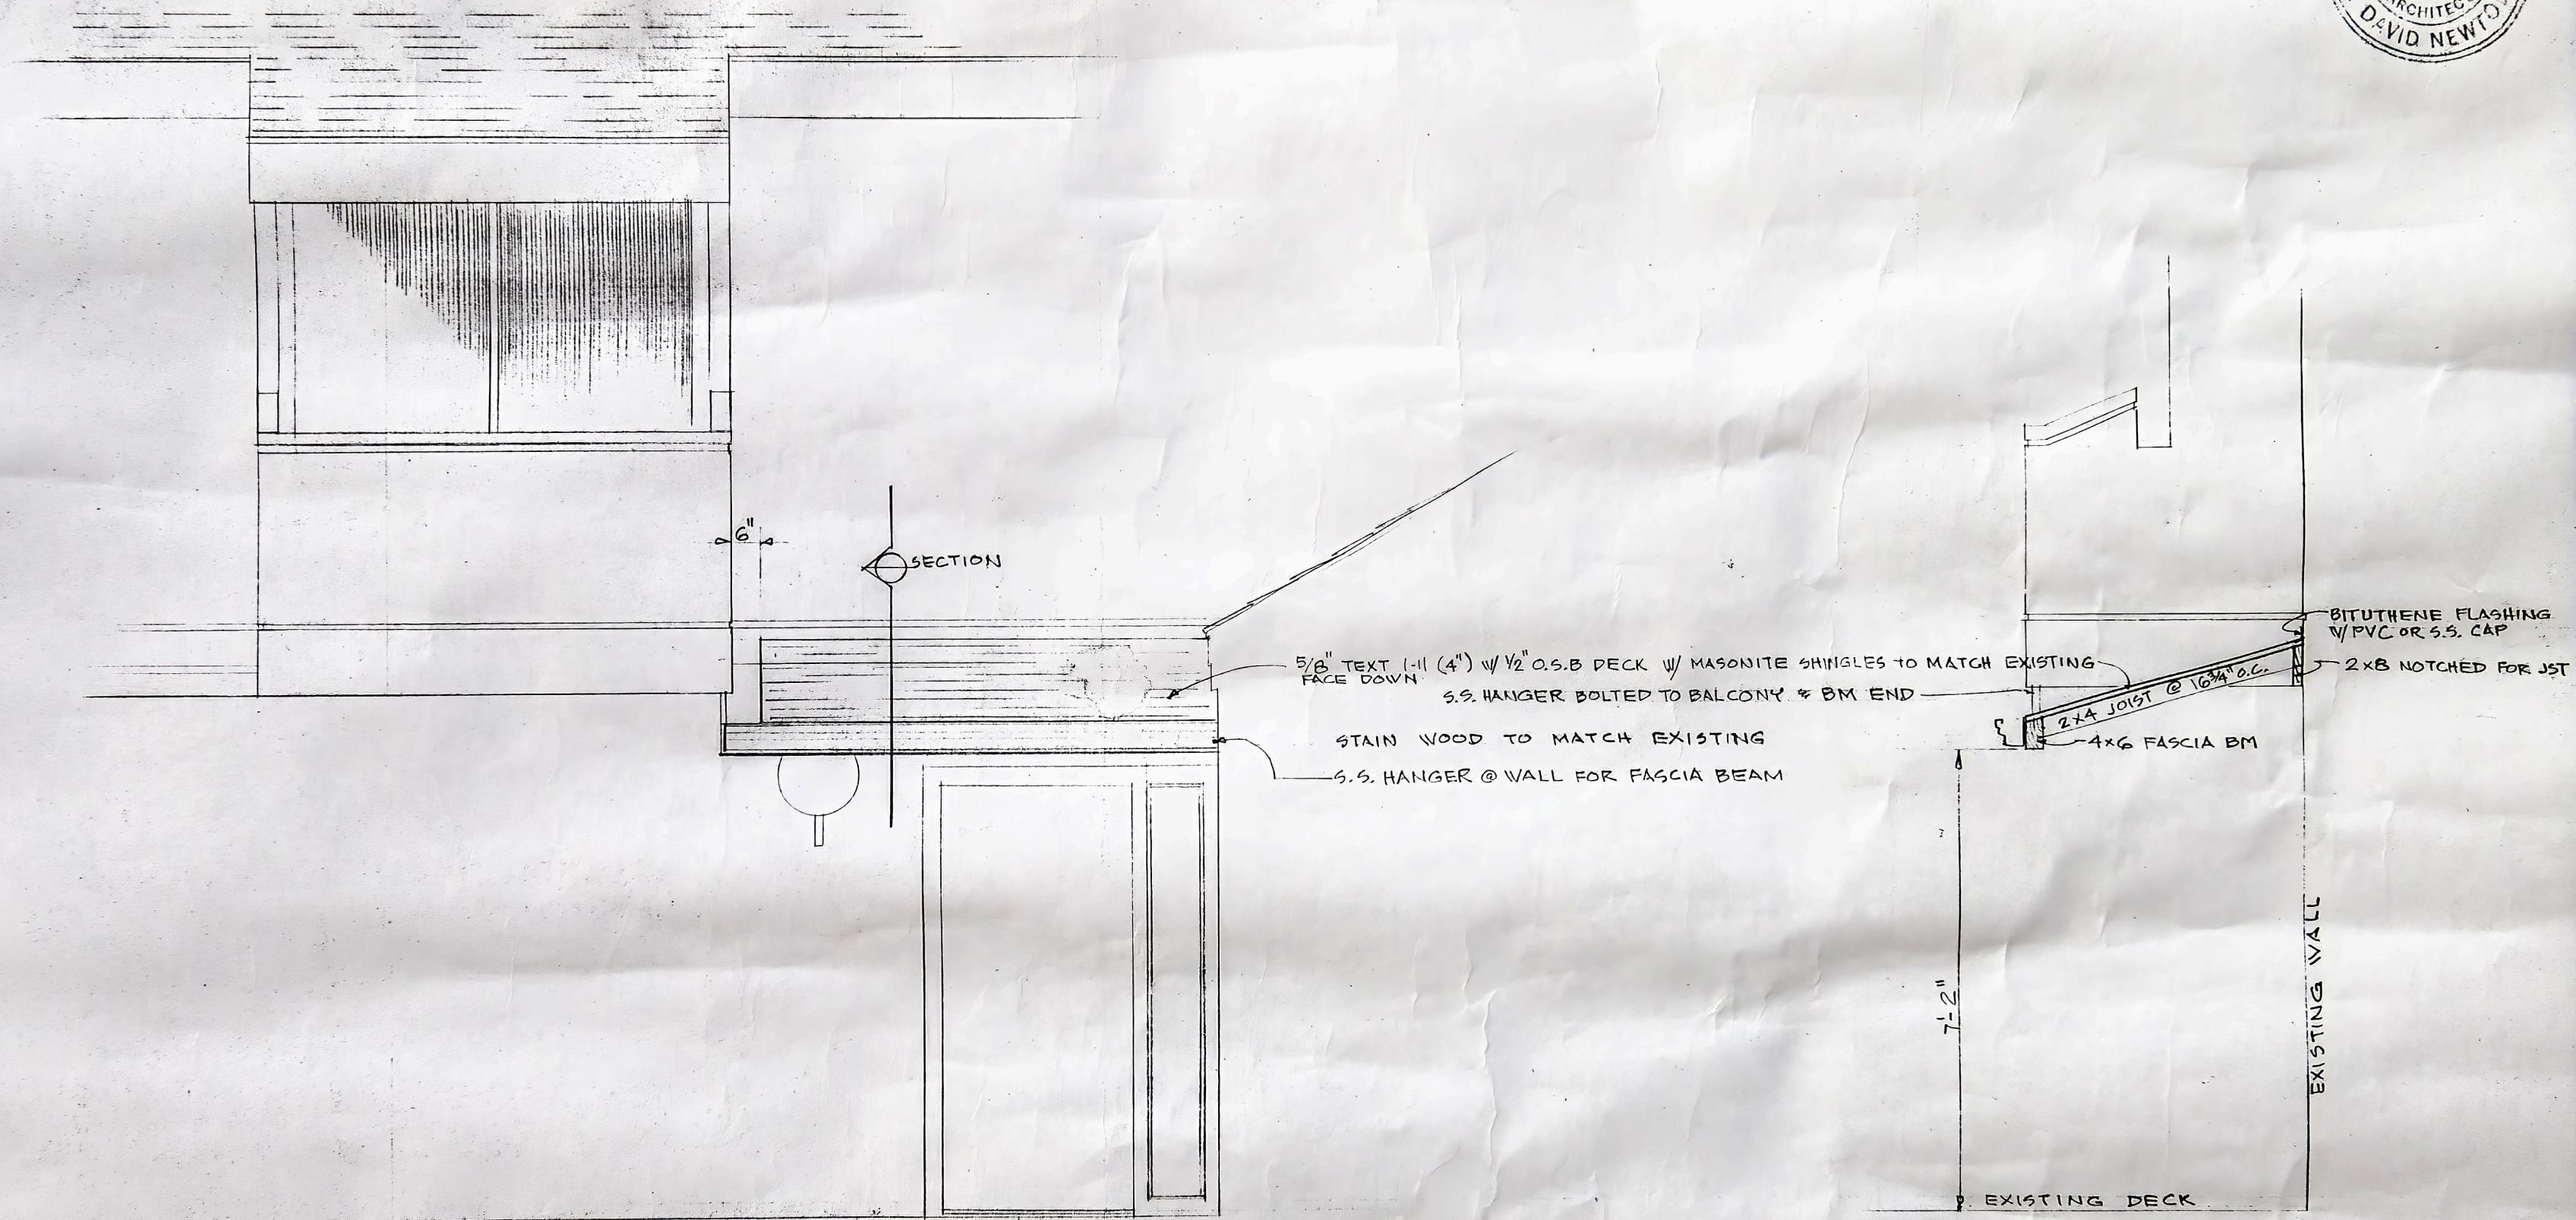


ELEVATION 1/2" = 1'-0"

SECTION 1/2" = 1'-0"

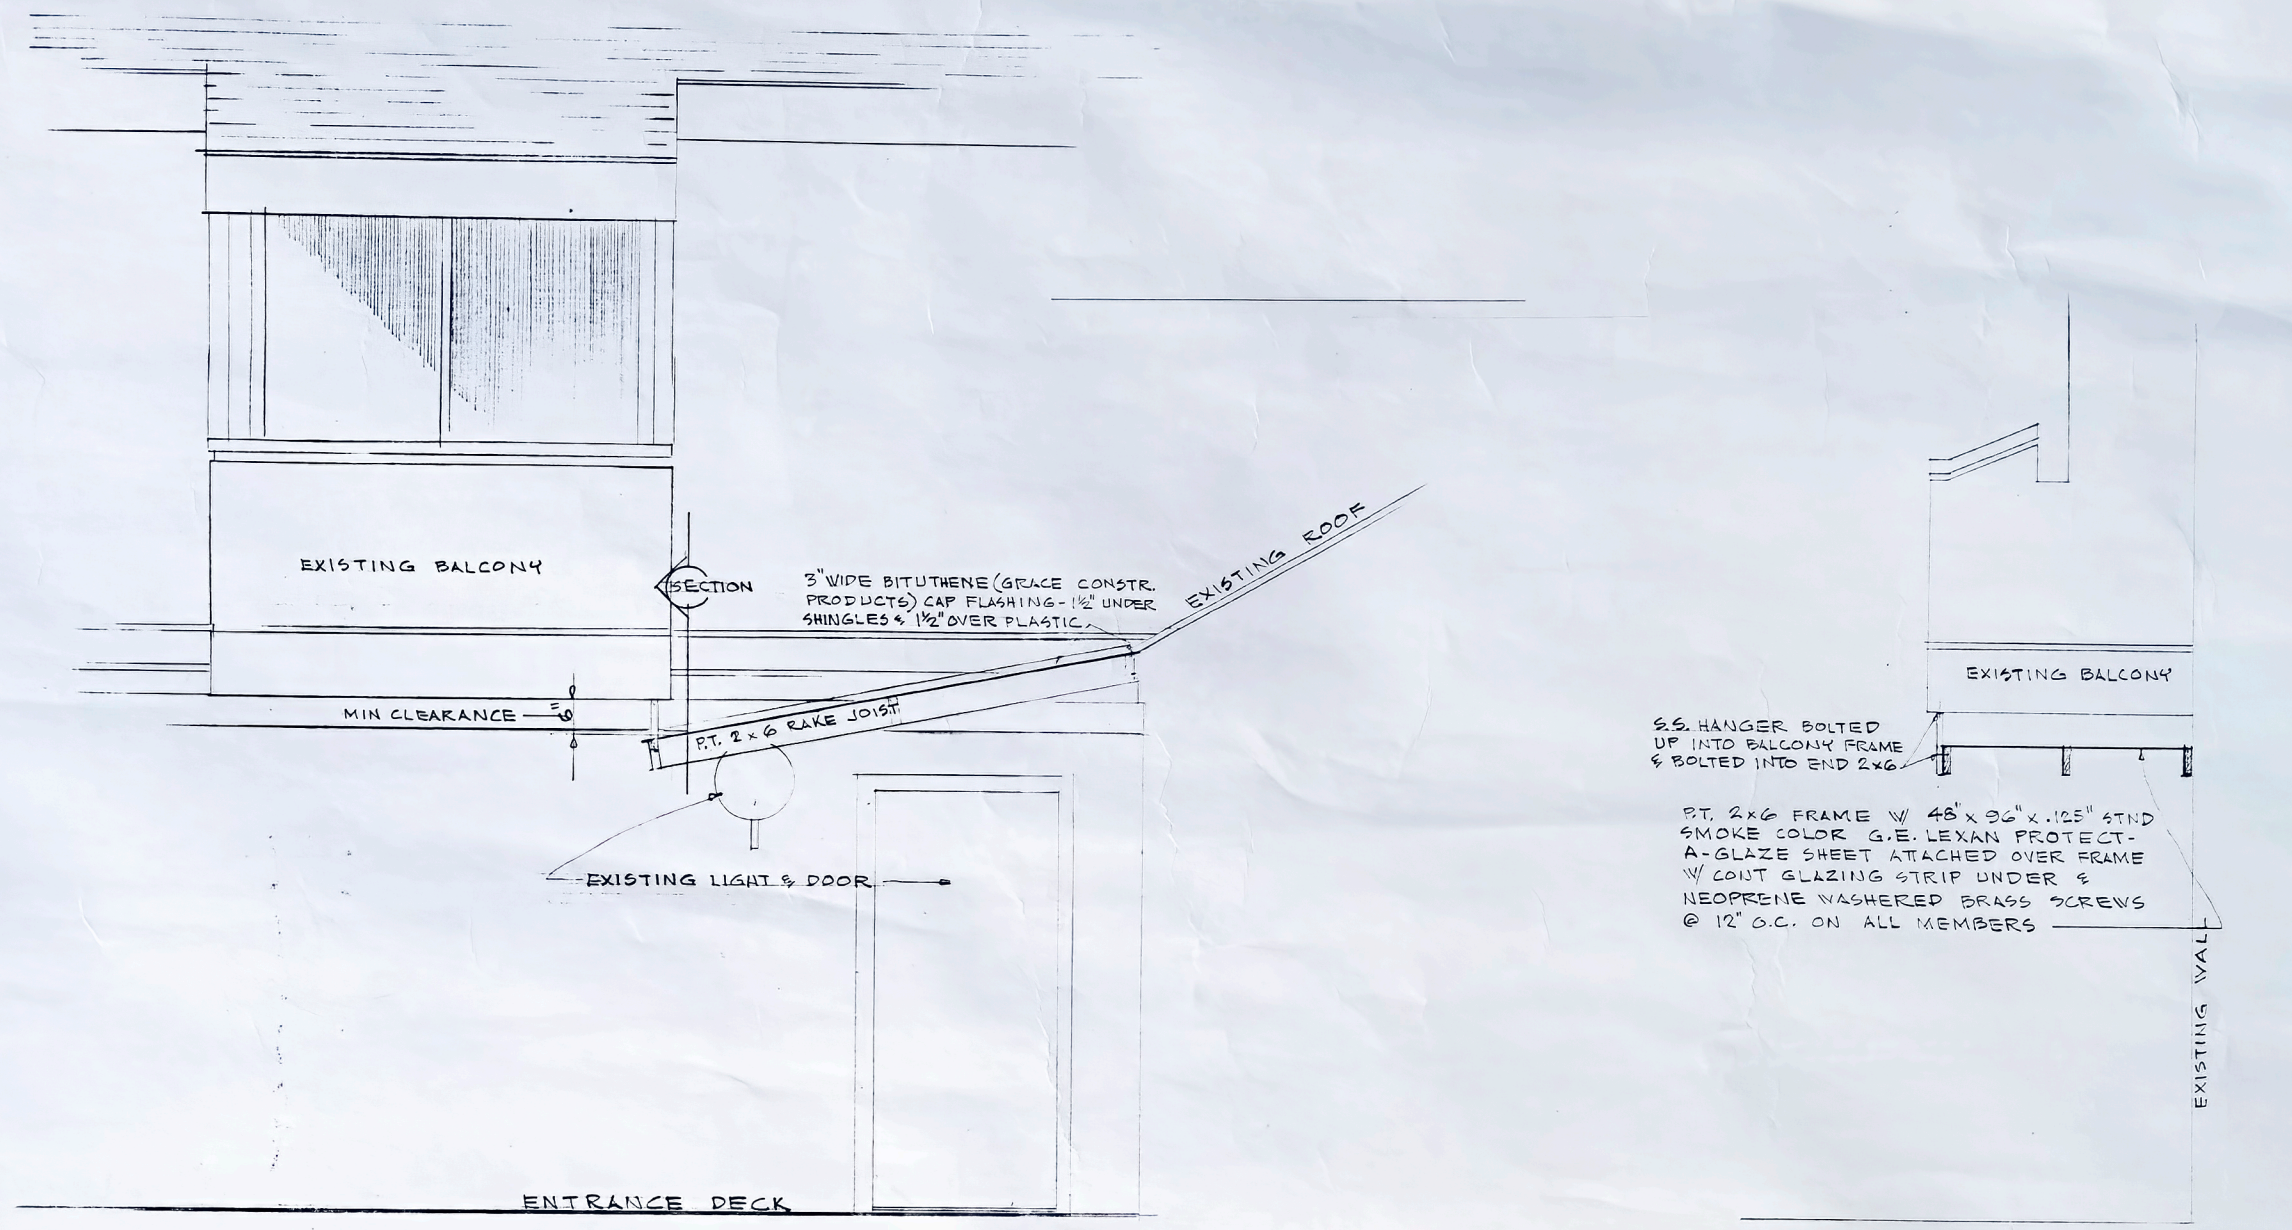

ELEVATION 1/2" = 1'-0"

SECTION 1/2" = 1'-0"

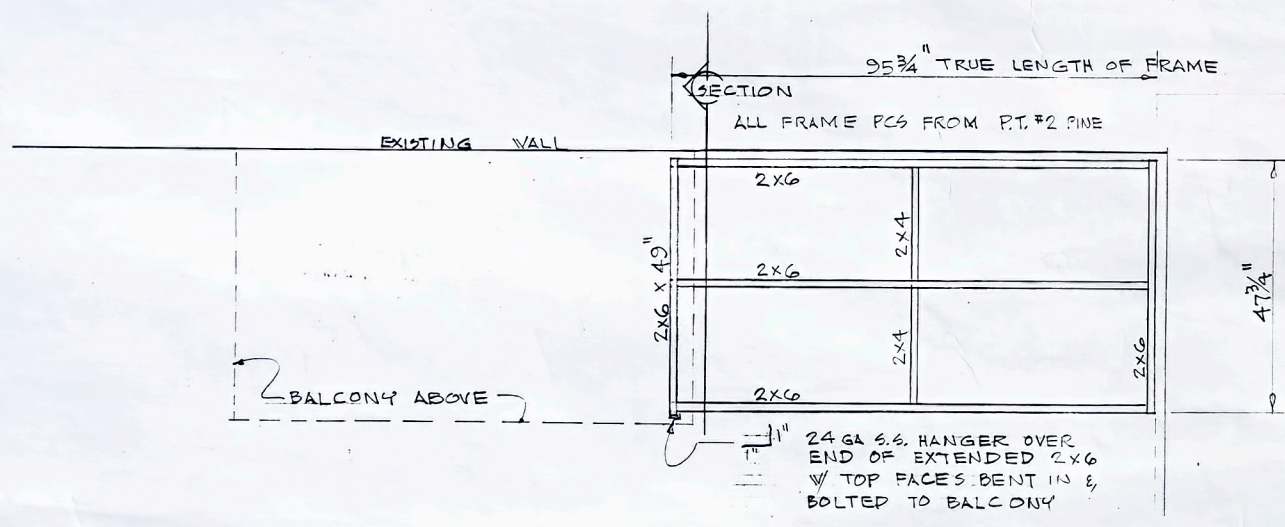

PLAN 1/2" = 1'-0"

ENTRANCE CANOPY for
SELECTED UNITS @
FAIRWAY VILLAS
SEA PALMS
ST. SIMONS ISL., GA

NEWTON
SSOCIATES 6/15/89
PO BOX 68
ST SIMONS ISL, GA 31522
912. 638. 8374

